


BEDROOM WINDOWS MUST MEET MINIMUM EGRES CODE REQUIREMENTS. VERIFY WITH SUPPLIER OR MANUFACTURER PRIOR TO ORDERING.

FIRST FLOOR PLAN
SCALE: 1/4"=1'-0"

BUILDER/CONTRACTOR TO FIELD CHECK & VERIFY ALL DIMENSIONS.

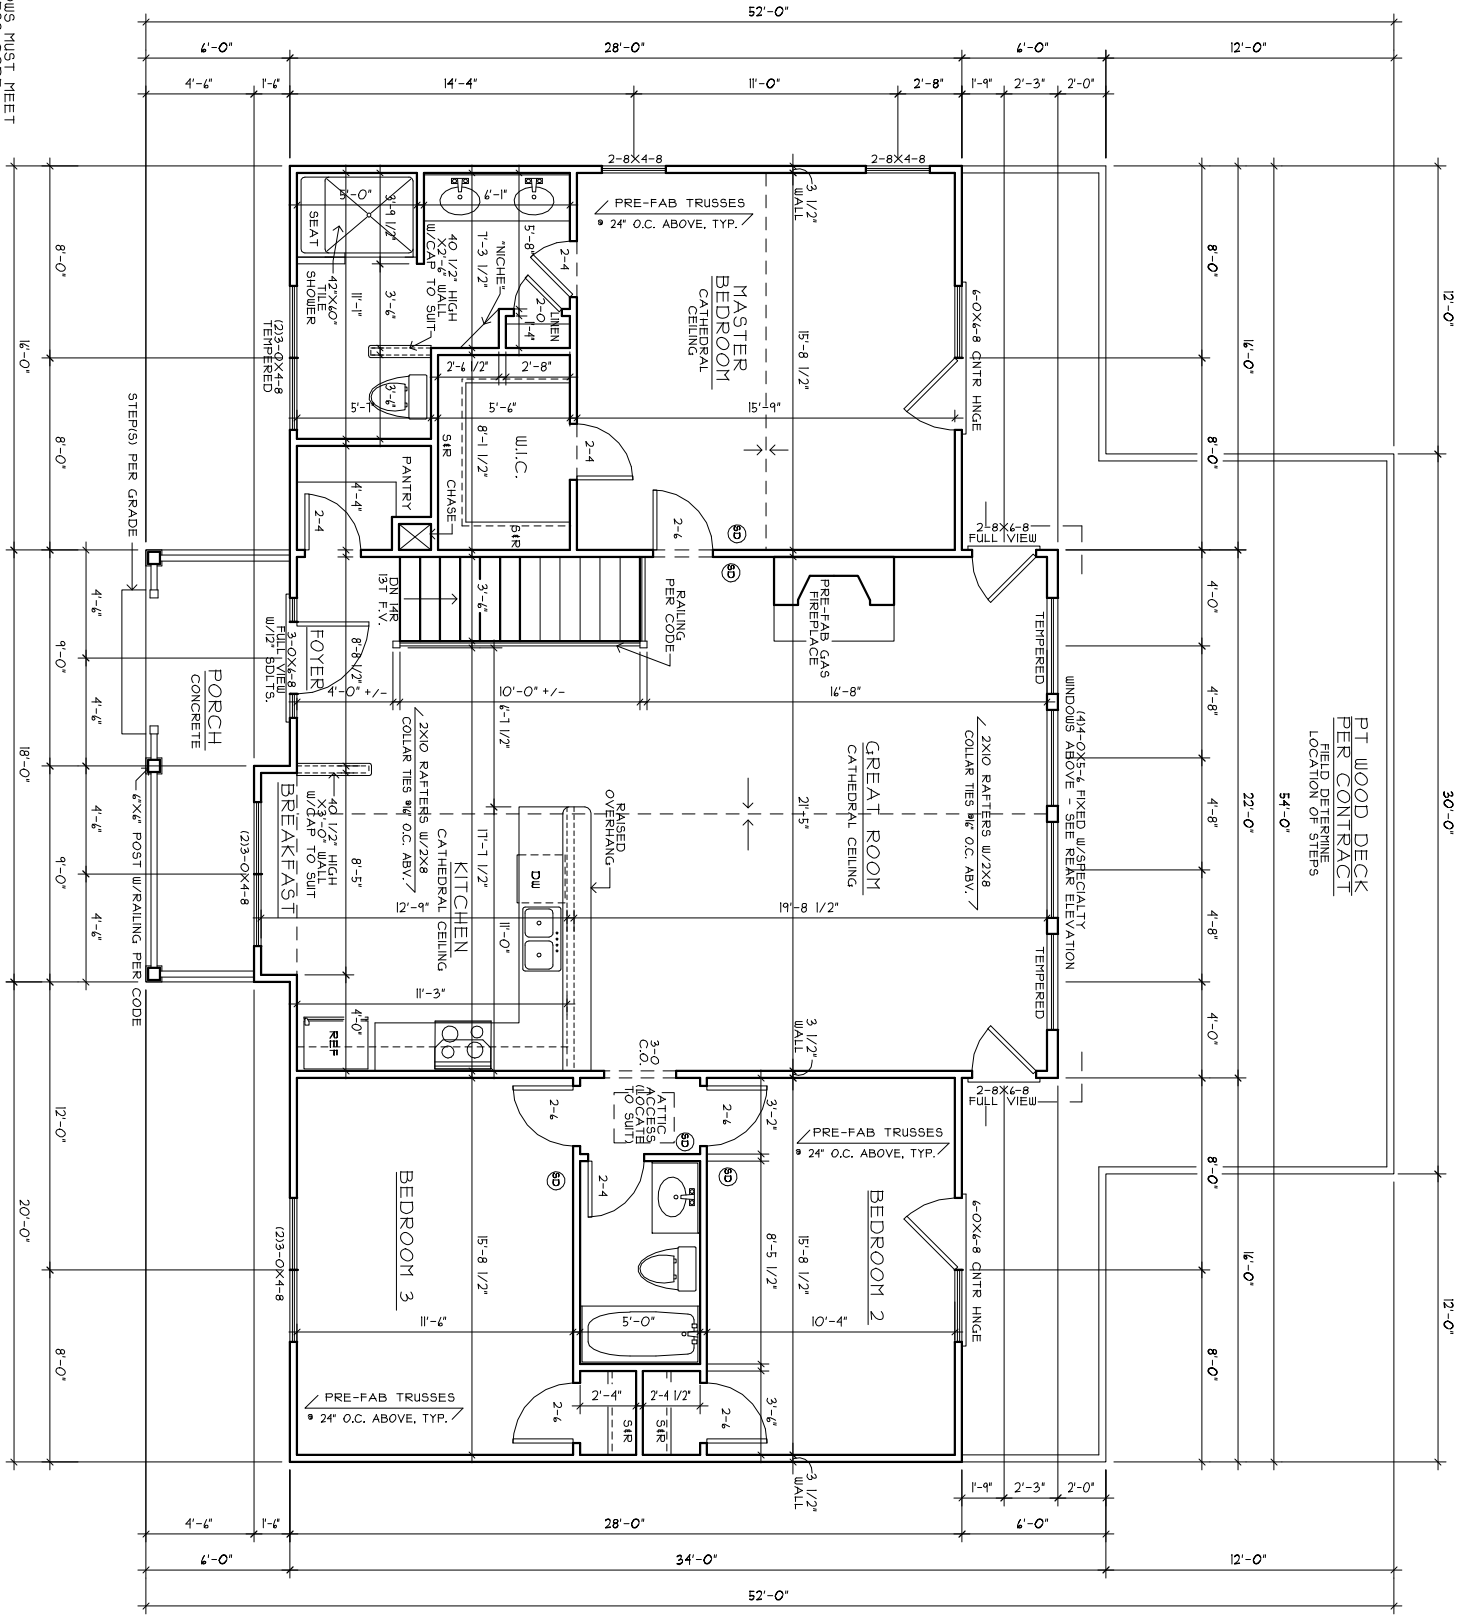

PT WOOD DECK
PER CONTRACT
FIELD DETERMINE
LOCATION OF STEPS
54'-0"

12'-0"

30'-0"

12'-0"

